


Mælingarlengd 14508

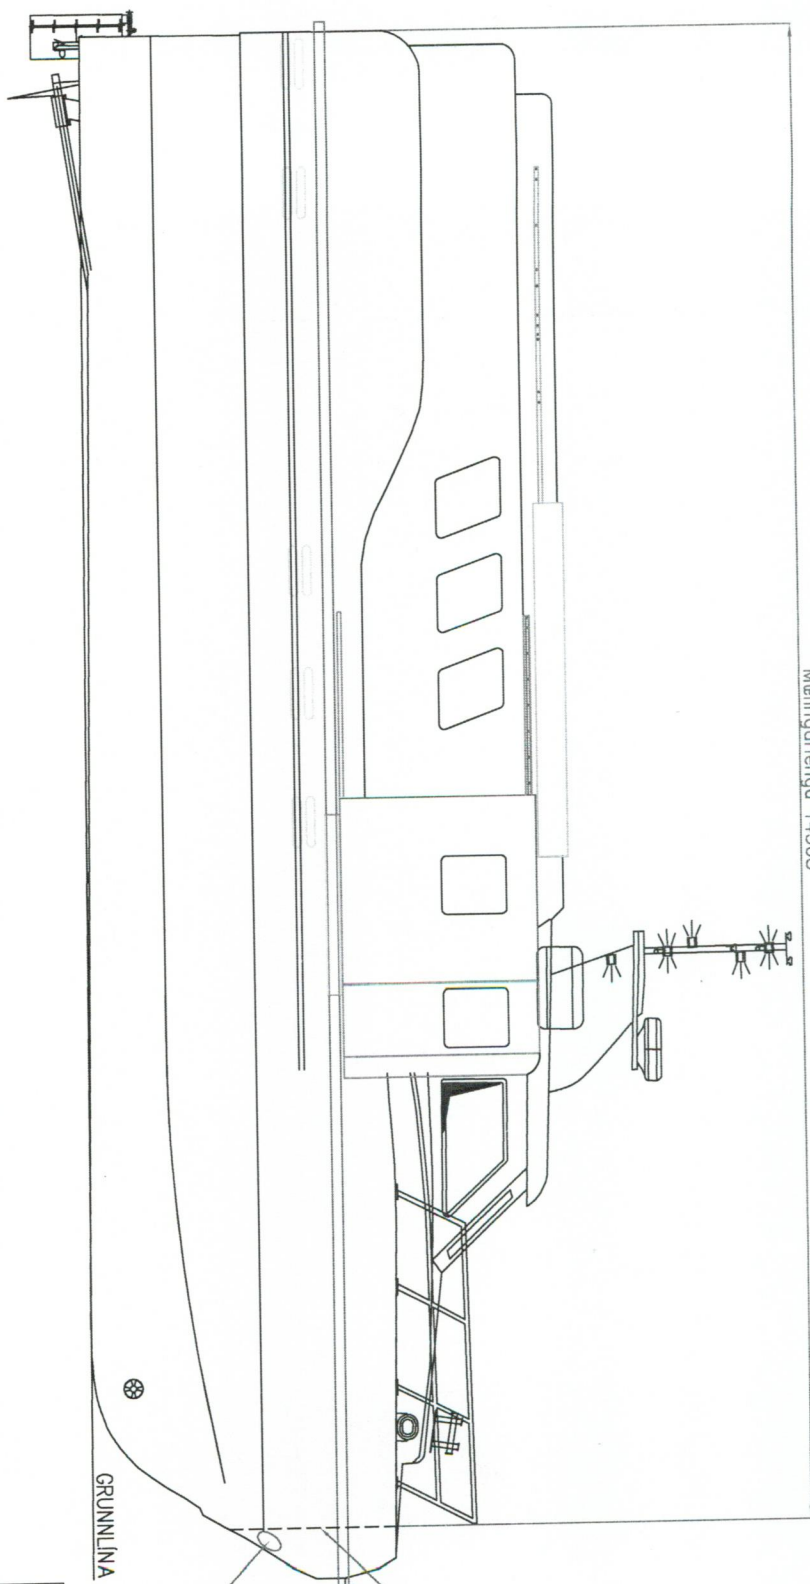

Vatnsþétt þil


Göt til lensingar  
10% af flatarmáli  
athafnarvæðis.

GRUNNLINA


Aðalmál:	
Mesta lengd:	14.51 M
Mælingarlengd:	14.51 M
Breidd:	4.59 M
Dýpt:	1.87 M

Göt 50% af  
flatarmáli athafnarvæðis.

Lengd	Breidd	BT
14.51	4.59	29.95775

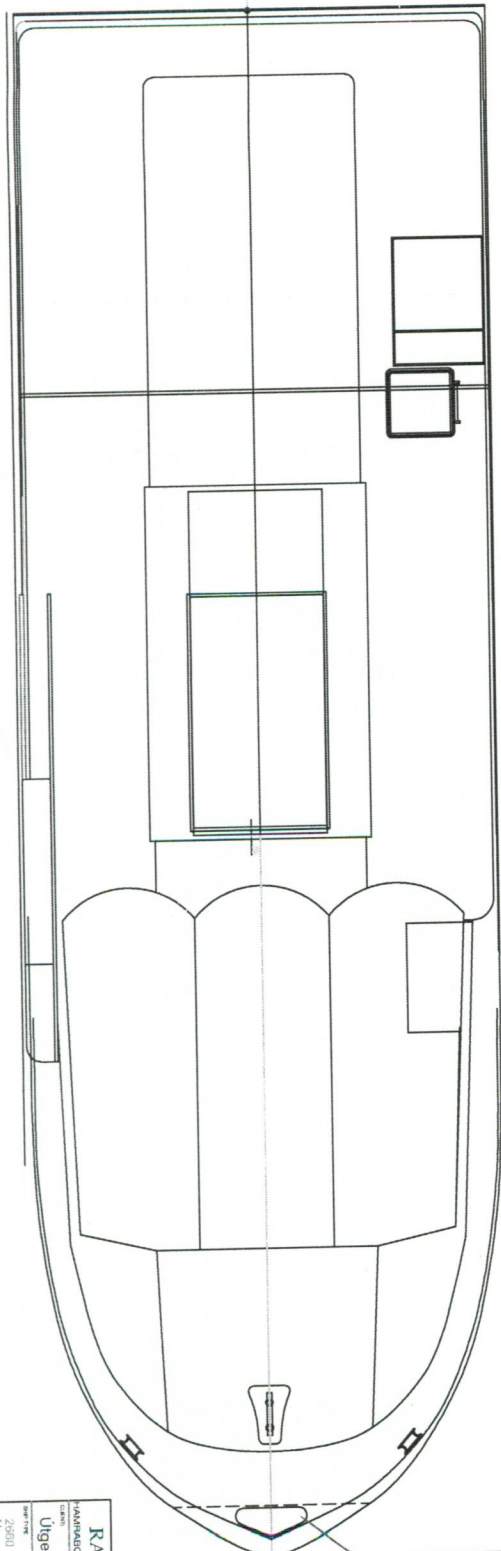

RADCARDUR - SHIP CONSULTING LTD.	
HAFNAHÖFÐ 1 200 KOPAVOGUR (TEL: 591 1024, FAX: 591 1024, E-MAIL: radcardur@radcardur.is)	
Útgáf Áfangs eftir	Afang SH-157
2500	LENGD VEGNA MÆLINGAR
1:500	NO: 2000-1

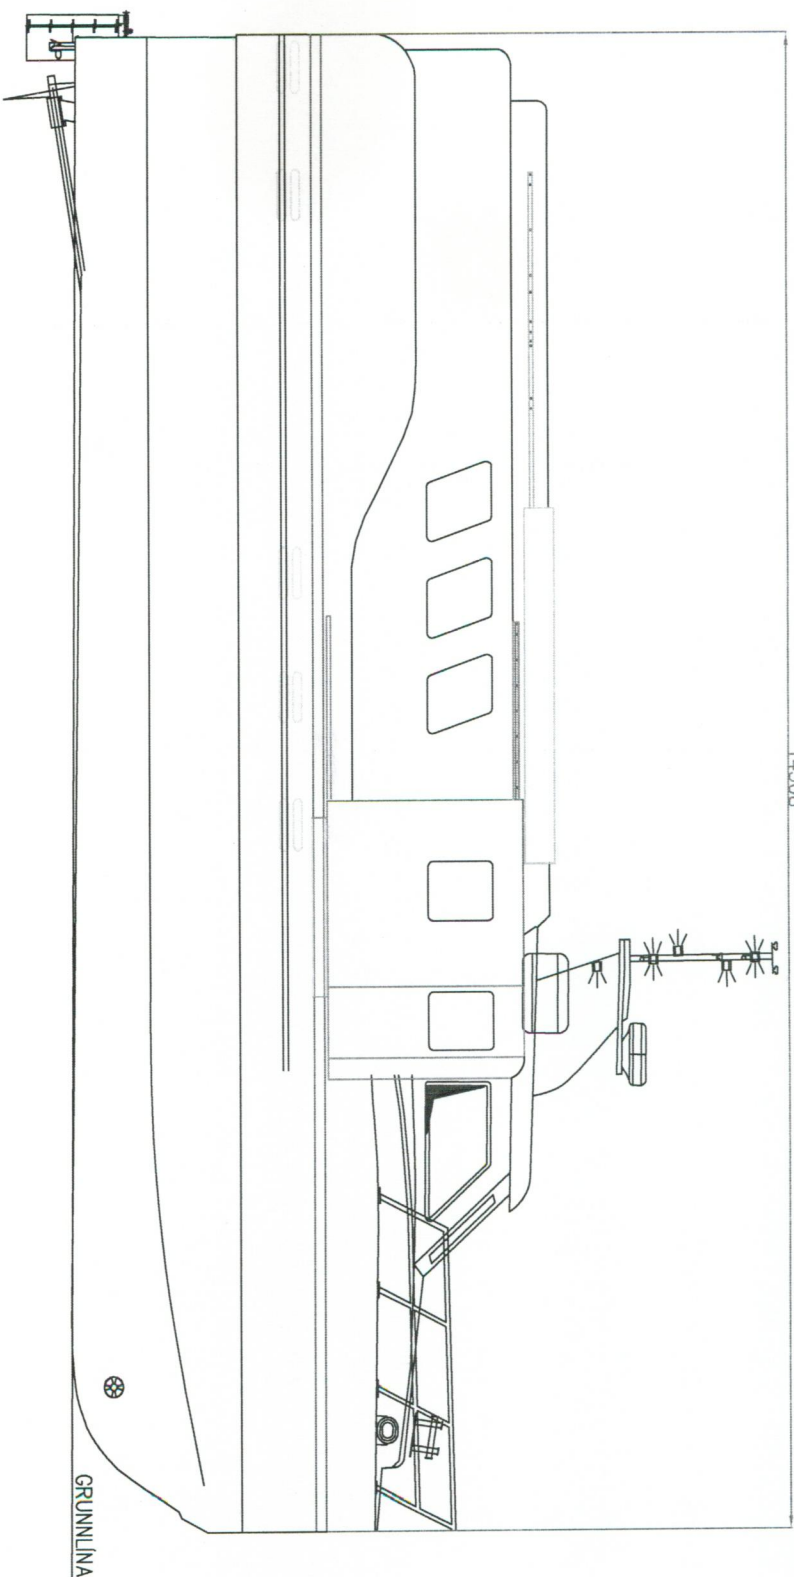


Aðalmáli:	
Mesta lengd:	14.51 M
Mælingarlengd:	14.51 M
Breidd:	4.59 M
Dýpt:	1.87 M

Lengd	Breidd	BT
14.51	4.59	29.95775



[illegible]

RADGARDUR - SHIP CONSULTING LTD.	
Ulgjafur Amars ehf.	Myntir Amars ehf.
Arnar SH-157	1:100
1. Tölur 2. Tölur 3. Tölur 4. Tölur 5. Tölur 6. Tölur 7. Tölur 8. Tölur 9. Tölur 10. Tölur 11. Tölur 12. Tölur	

SCALE 1:5

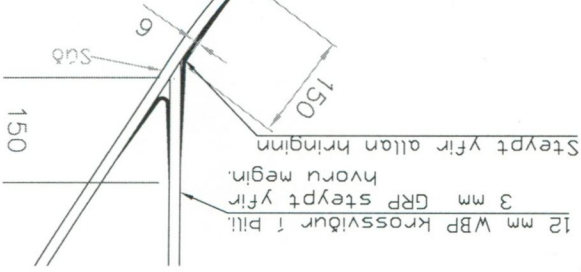

SCALE 1:10

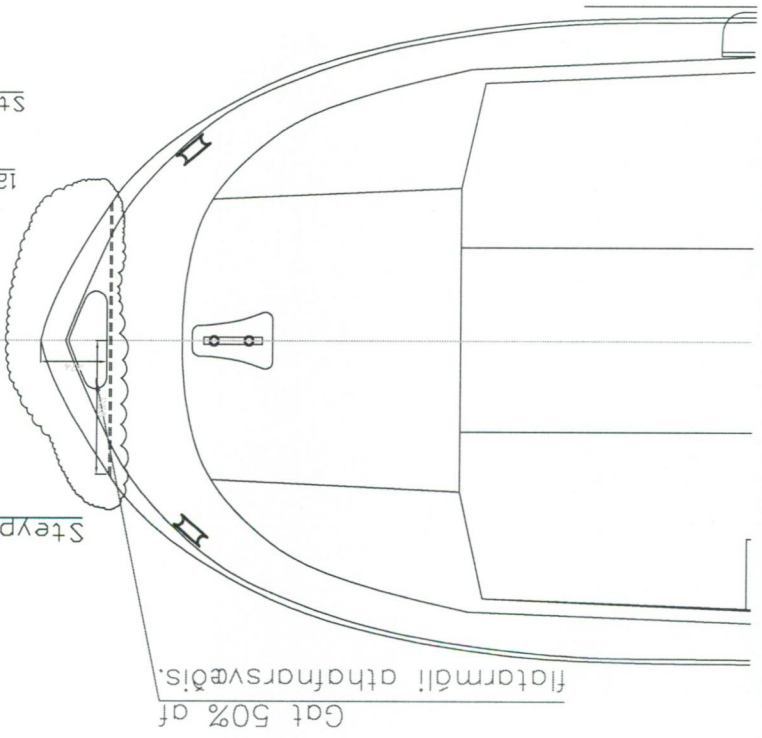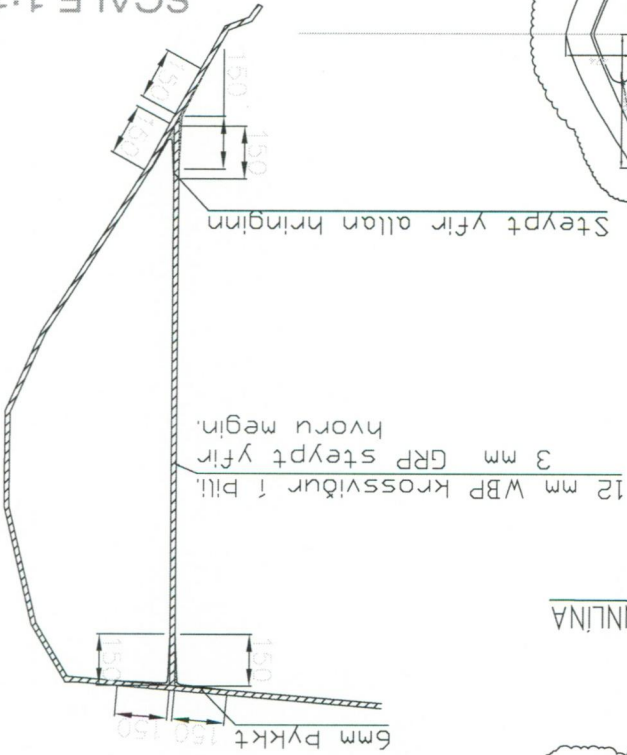

GRUNNLÍNA

Vatnsþétt þil.  
Göt til lensingar  
10% af flatarmáli  
athafnarvæðis.  
Stærð: 0,045m<sup>2</sup>

